



NOTES
 DO NOT SCALE FROM THIS DRAWING.
 CONTRACTOR TO CHECK ALL DIMENSIONS ON SITE.
 ANY DISCREPANCIES TO BE REPORTED TO THE ARCHITECT IMMEDIATELY.
 COPYRIGHT RICK MATHER ARCHITECTS LLP ©

- KEY
- SITE BOUNDARY
 - EXISTING STRUCTURE / PARTITION
 - NEW STRUCTURE / PARTITION
 - EXISTING ELEMENT
 - NEW ELEMENT
 - EXISTING REFURBISHED OR RELOCATED ELEMENT
 - NO UPGRADE, FIRE ALARM SYSTEM & BAT MITIGATION WORKS ONLY
 - 30 MINUTE FIRE SEPARATION
- NB REFER TO 603-6000-P10 & SERVICES ENGINEERING INFORMATION FOR FIRESTOPPING

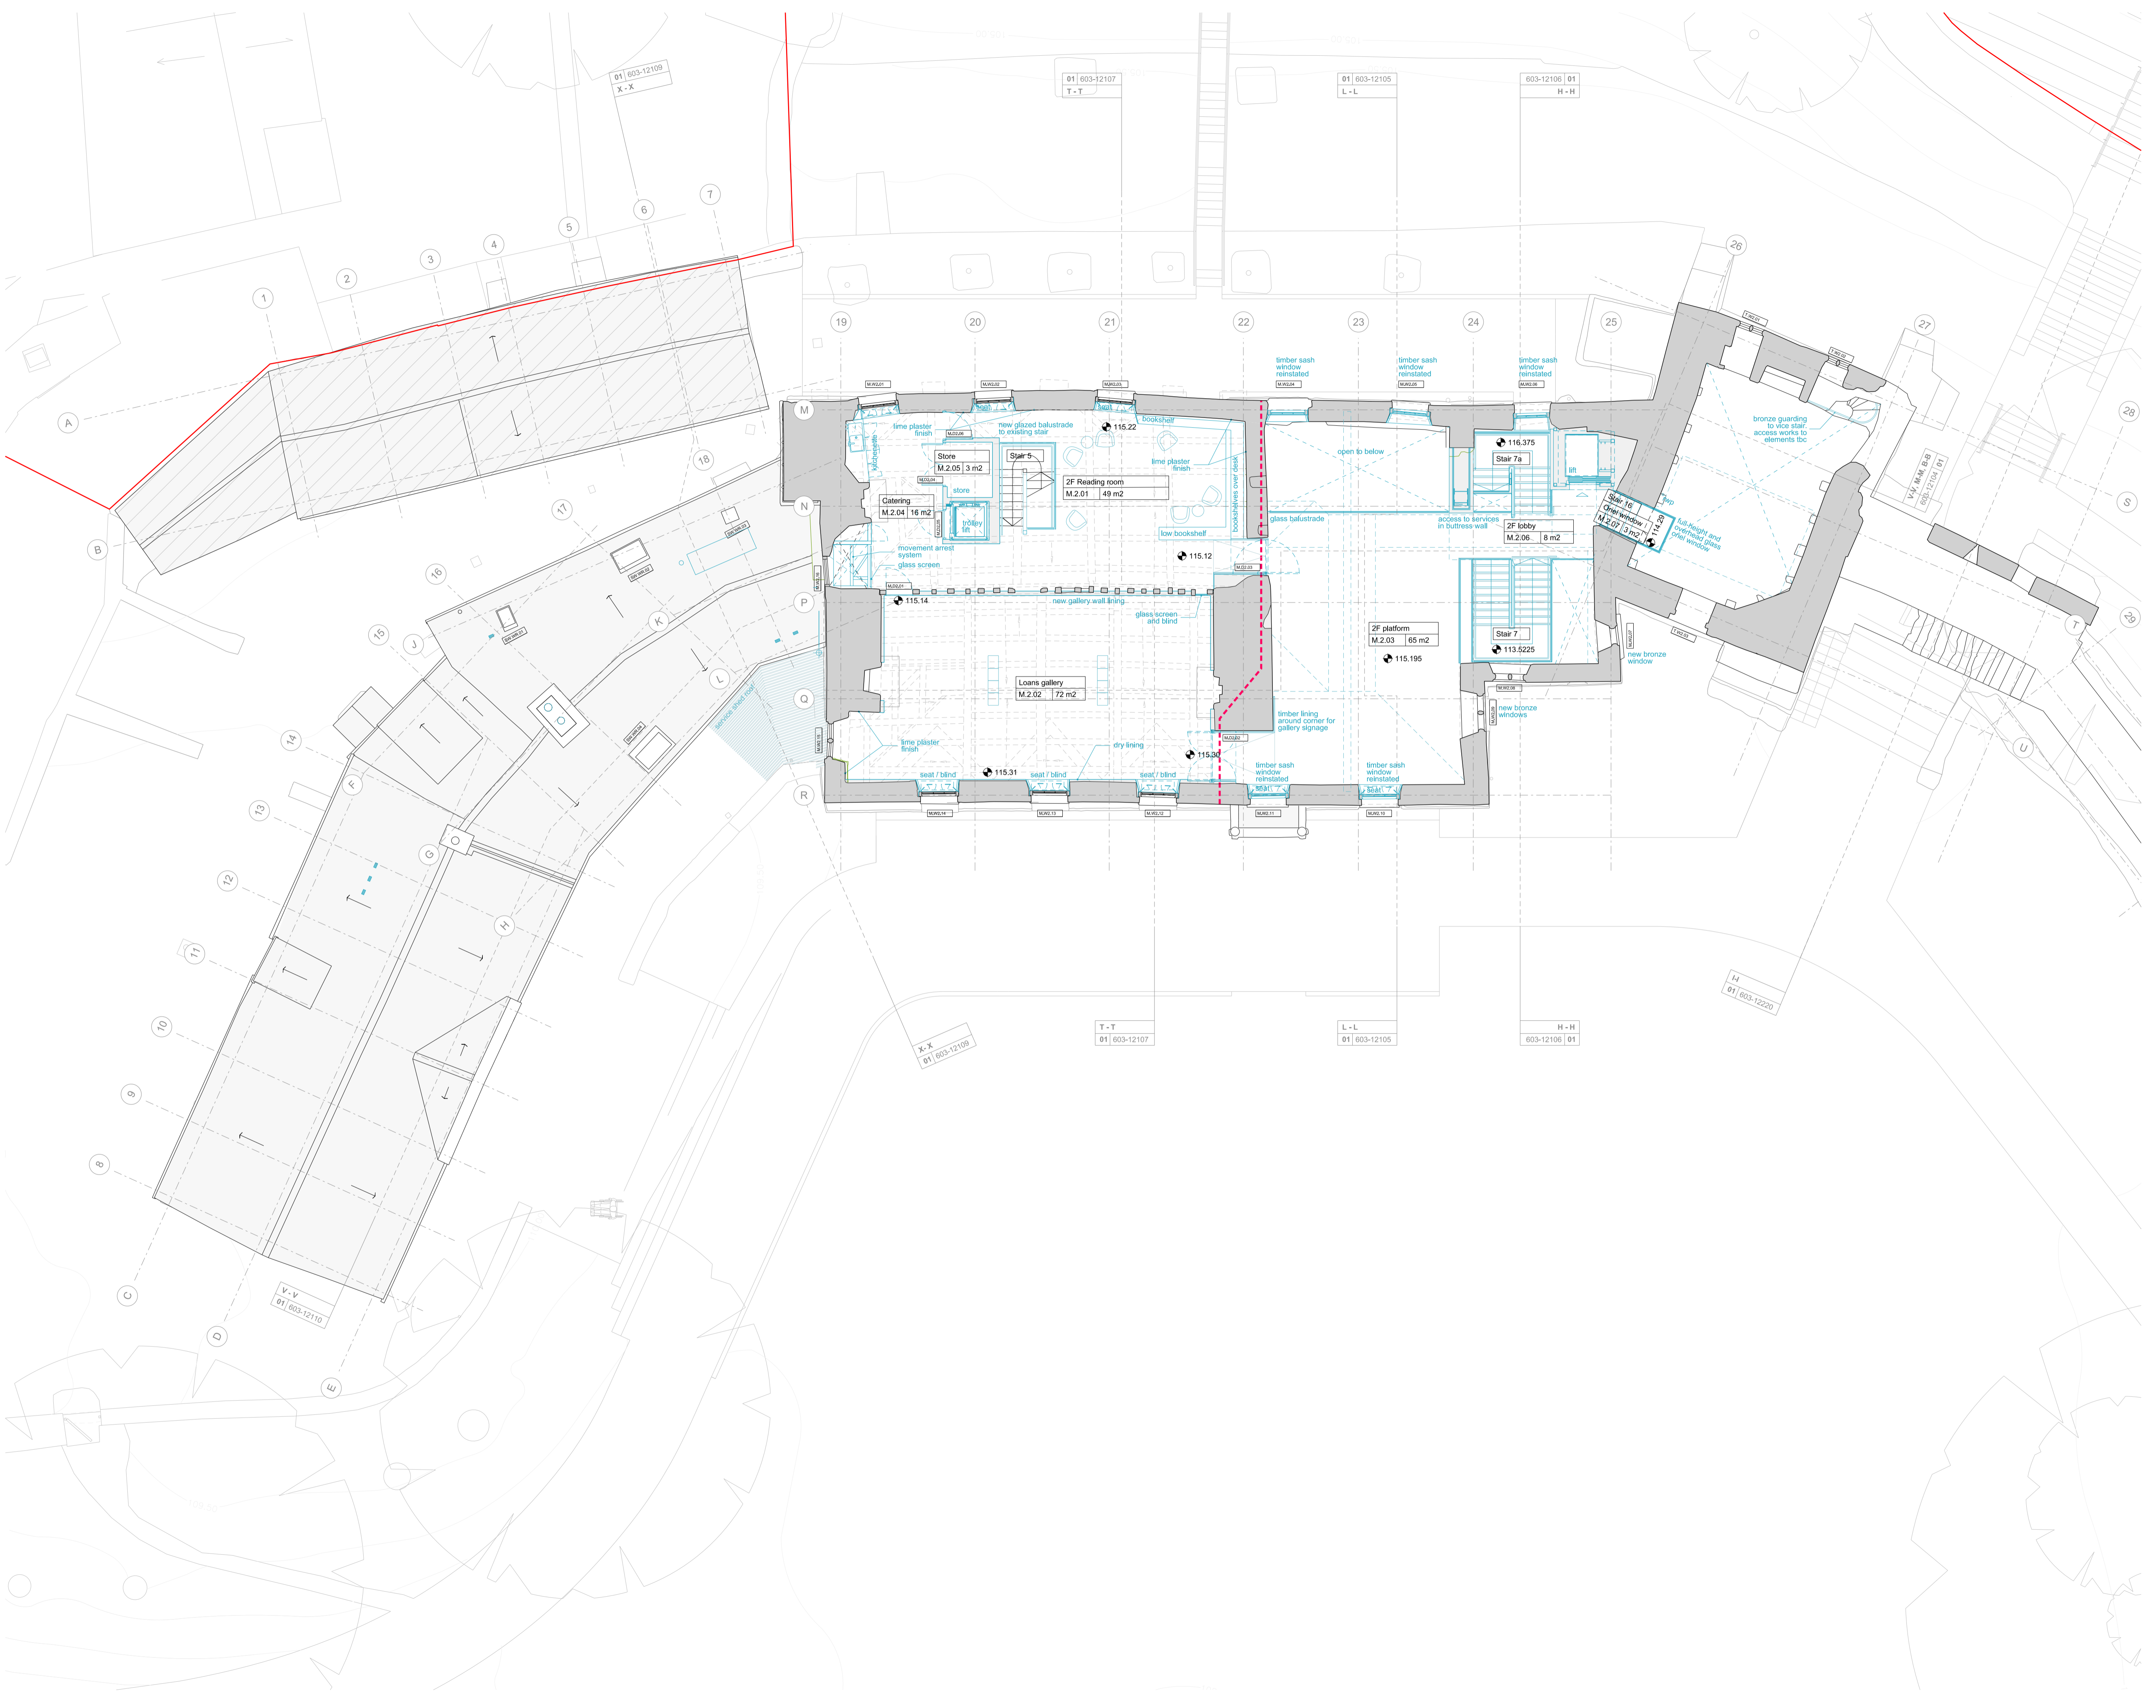

REVISIONS

REV	DATE	DESCRIPTION
B1	03.03.17	BILLING ISSUE

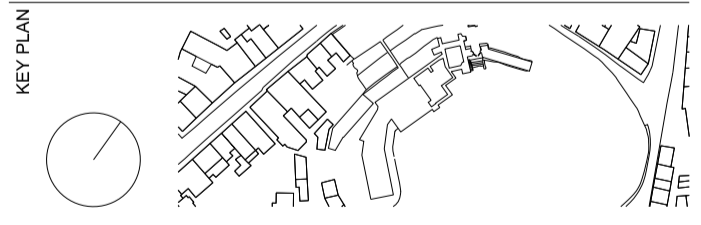

BILLING

RICK MATHER ARCHITECTS ©

123 Camden High Street London NW1 7JR
 T: 020 7284 1727 F: 020 7287 7626
 info@rickmather.com www.rickmather.com

JOB
 HAY CASTLE
 HAY-ON-WYE, HEREFORDSHIRE, HR3 5DG

TITLE
 PROPOSED
 SECOND FLOOR

DRAWN	JOB #	DRG #	REV
JS	603	12003	B1

CHECKED	SCALE@A1	SIZE	DATE	REV DATE
JA	1:100 1:200	A1 A3	JUN 15	03.03.17